


**Jamb Section**  
Scale: 1/4"=1"

Optional Brickmould



**Exterior Elevation**  
Scale: 1/2"=1'-0"

DOOR TYPE	DESCRIPTION
CPG - CLAD INSWING GLASS DOOR	ONE PANEL NARROW SIDELIGHT

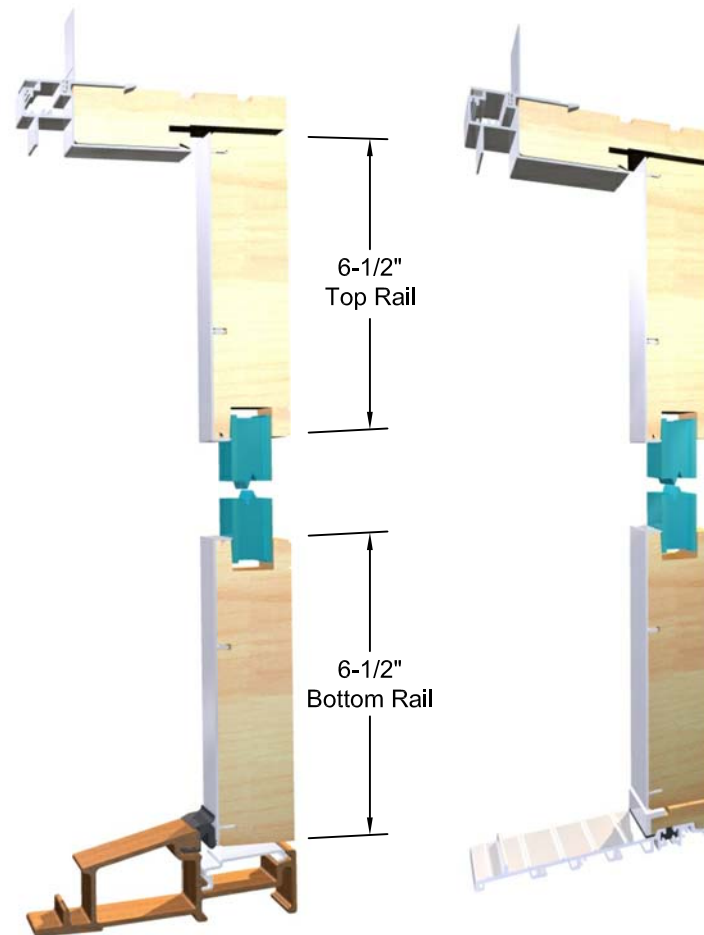

**Head/Sill Section**  
Scale: 1/4"=1"



**ADA**  
For ADA Sill Deduct 1/2"

UNIT	OSM FRAME:	OSM OPTIONAL BRICKMOULD
CPGNSL12x6/9	13-9/16" x 80-3/16"	15-7/8" x 81-3/8"
CPGNSL14x6/9	15-9/16" x 80-3/16"	17-7/8" x 81-3/8"
CPGNSL16x6/9	17-9/16" x 80-3/16"	19-7/8" x 81-3/8"
CPGNSL20x6/9	21-9/16" x 80-3/16"	23-7/8" x 81-3/8"
CPGNSL12x6/11	13-9/16" x 82-3/16"	15-7/8" x 83-3/8"
CPGNSL14x6/11	15-9/16" x 82-3/16"	17-7/8" x 83-3/8"
CPGNSL16x6/11	17-9/16" x 82-3/16"	19-7/8" x 83-3/8"
CPGNSL20x6/11	21-9/16" x 82-3/16"	23-7/8" x 83-3/8"
CPGNSL12x8/0	13-9/16" x 95-3/16"	15-7/8" x 96-3/8"
CPGNSL14x8/0	15-9/16" x 95-3/16"	17-7/8" x 96-3/8"
CPGNSL16x8/0	17-9/16" x 95-3/16"	19-7/8" x 96-3/8"
CPGNSL20x8/0	21-9/16" x 95-3/16"	23-7/8" x 96-3/8"
Custom	Available	Frame Width + 2-5/16" Frame Height + 1-5/32"



BY MERRILL MILLWORK

DOOR TYPE	DESCRIPTION
CPG - CLAD INSWING GLASS DOOR	ONE PANEL ACTIVE

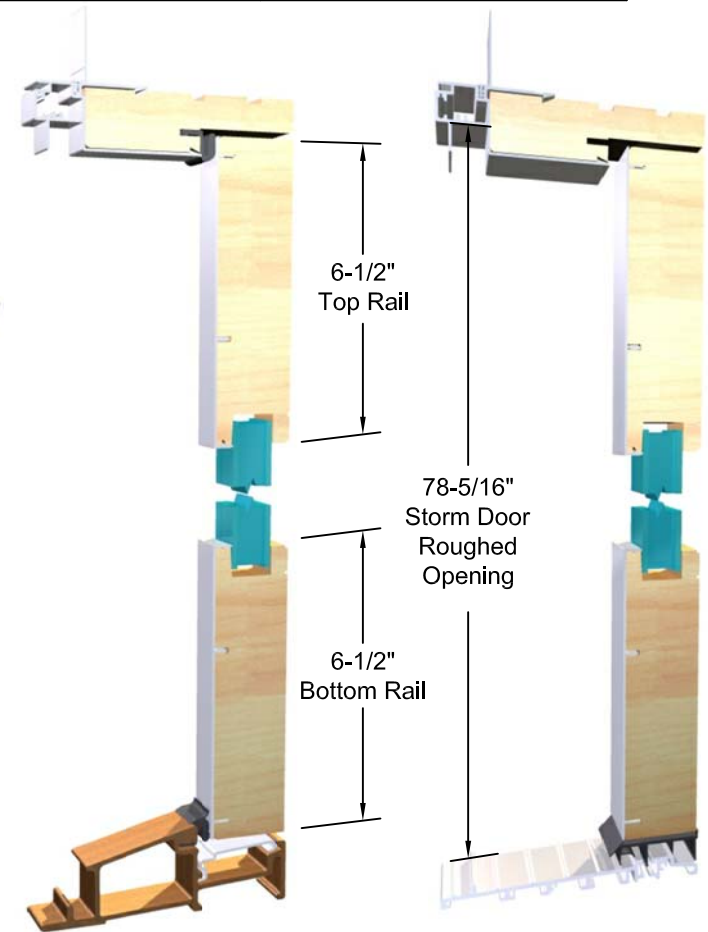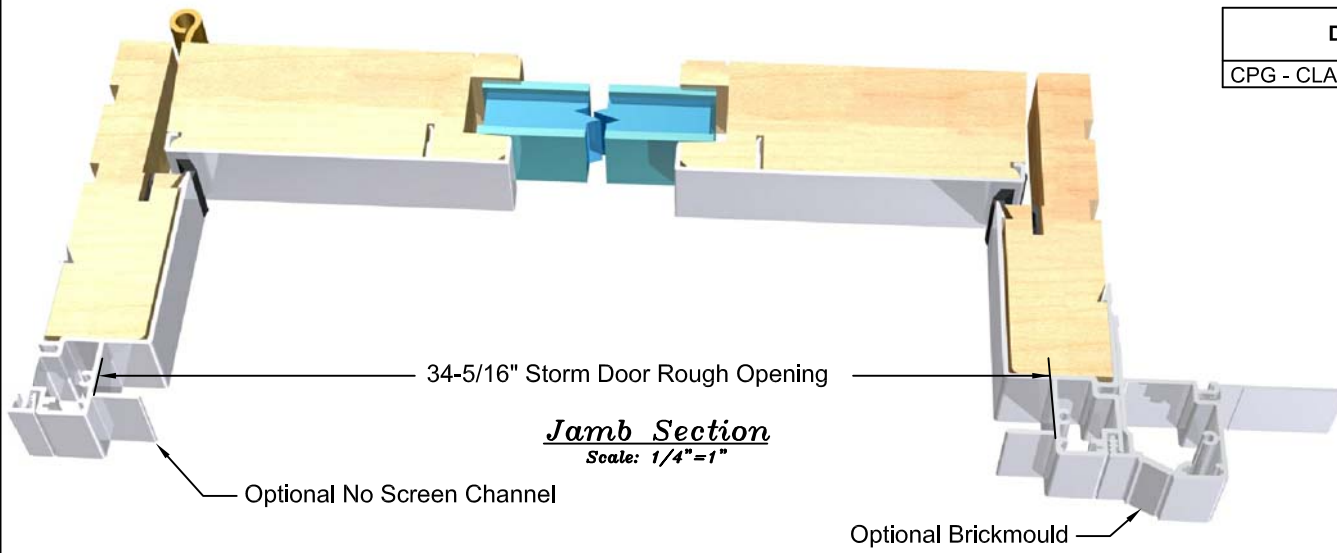


UNIT	OSM FRAME:	OSM OPTIONAL BRICKMOULD
CPG2x6/9	23-7/8" x 80-3/16"	26-3/16" x 81-3/8"
CPG2-6x6/9	29-7/8" x 80-3/16"	32-3/16" x 81-3/8"
CPG2-8x6/9	31-7/8" x 80-3/16"	34-3/16" x 81-3/8"
CPG3x6/9	35-7/8" x 80-3/16"	38-3/16" x 81-3/8"
CPG2x6/11	46-7/8" x 82-3/16"	26-3/16" x 83-3/8"
CPG2-6x6/11	58-7/8" x 82-3/16"	32-3/16" x 83-3/8"
CPG2-8x6/11	62-7/8" x 82-3/16"	34-3/16" x 83-3/8"
CPG3x6/11	70-7/8" x 82-3/16"	38-3/16" x 83-3/8"
CPG2x8/0	46-7/8" x 95-3/16"	26-3/16" x 96-3/8"
CPG2-6x8/0	58-7/8" x 95-3/16"	32-3/16" x 96-3/8"
CPG2-8x8/0	62-7/8" x 95-3/16"	34-3/16" x 96-3/8"
CPG3x8/0	70-7/8" x 95-3/16"	38-3/16" x 96-3/8"
Custom	Available	Frame Width + 2-5/16" Frame Height + 1-5/32"




BY MERRILL MILLWORK

DOOR TYPE	DESCRIPTION
CPG - CLAD INSWING GLASS DOOR	TWO PANEL FRENCH

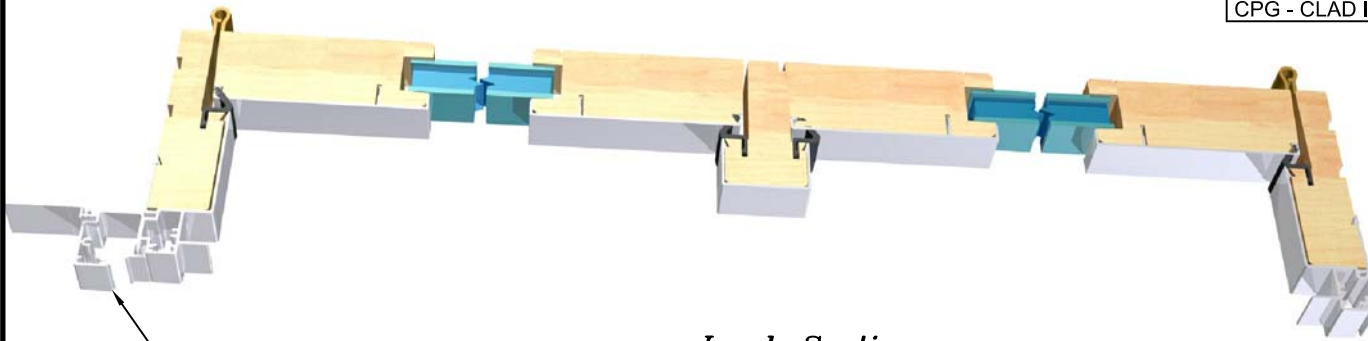

Optional Brickmould

**Jamb Section**  
Scale: 1/4"=1"

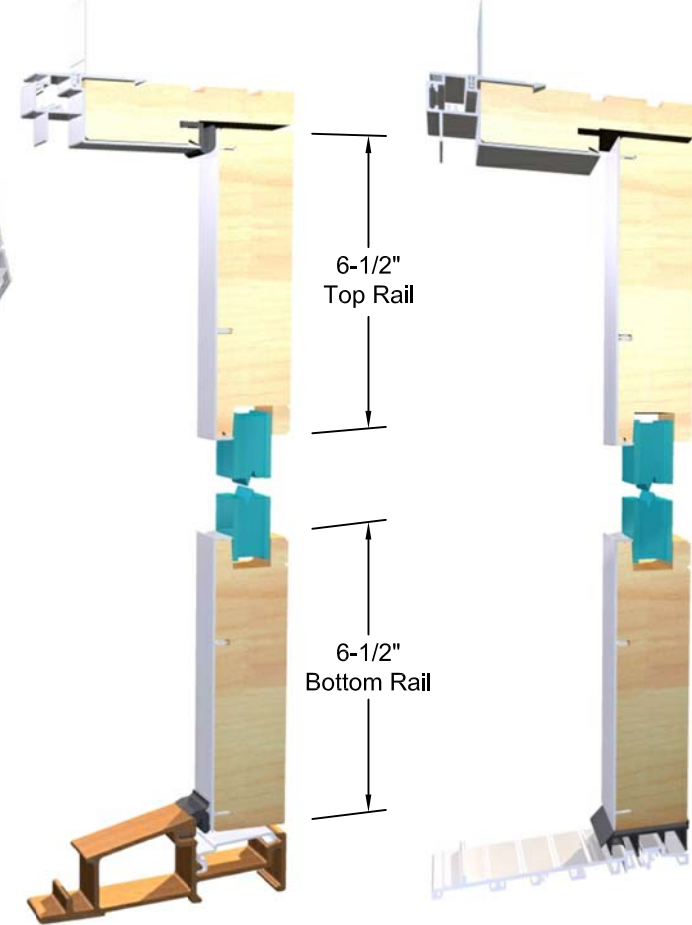

6-1/2"  
Top Rail

6-1/2"  
Bottom Rail

**Head/Sill Section**  
Scale: 1/4"=1"

**ADA**  
For ADA Sill Deduct 1/2"




**Exterior Elevation**  
Scale: 1/2"=1'-0"

UNIT	OSM FRAME:	OSM OPTIONAL BRICKMOULD
CPG4x6/9-F	46-7/8" x 80-3/16"	49-3/16" x 81-3/8"
CPG5x6/9-F	58-7/8" x 80-3/16"	61-3/16" x 81-3/8"
CPG5/4x6/9-F	62-7/8" x 80-3/16"	65-3/16" x 81-3/8"
CPG6x6/9-F	70-7/8" x 80-3/16"	73-3/16" x 81-3/8"
CPG4x6/11-F	46-7/8" x 82-3/16"	49-3/16" x 83-3/8"
CPG5x6/11-F	58-7/8" x 82-3/16"	61-3/16" x 83-3/8"
CPG5/4x6/11-F	62-7/8" x 82-3/16"	65-3/16" x 83-3/8"
CPG6x6/11-F	70-7/8" x 82-3/16"	73-3/16" x 83-3/8"
CPG4x8/0-F	46-7/8" x 95-3/16"	49-3/16" x 96-3/8"
CPG5x8/0-F	58-7/8" x 95-3/16"	61-3/16" x 96-3/8"
CPG5/4x8/0-F	62-7/8" x 95-3/16"	65-3/16" x 96-3/8"
CPG6x8/0-F	70-7/8" x 95-3/16"	73-3/16" x 96-3/8"
Custom	Available	Frame Width + 2-5/16" Frame Height + 1-5/32"




BY MERRILL MILLWORK

DOOR TYPE	DESCRIPTION
CPG - CLAD INSWING GLASS DOOR	TWO PANEL MULLION HINGE (JAMB HINGE AVAILABLE)

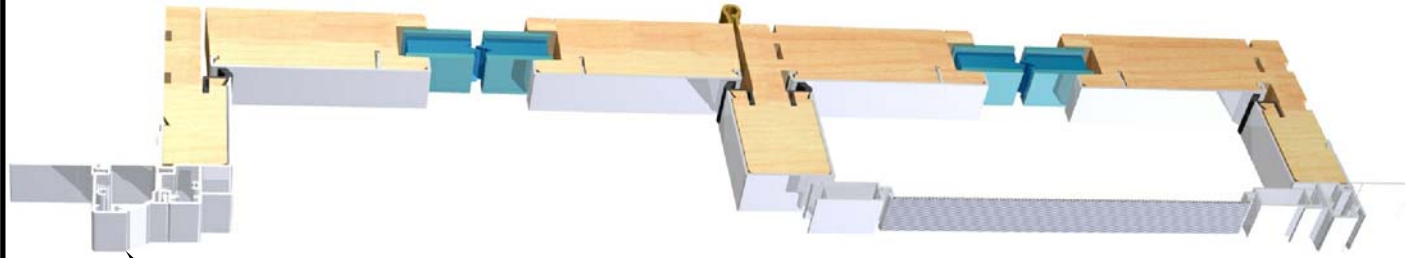

Optional Brickmould

**Jamb Section**  
Scale: 1/4"=1"

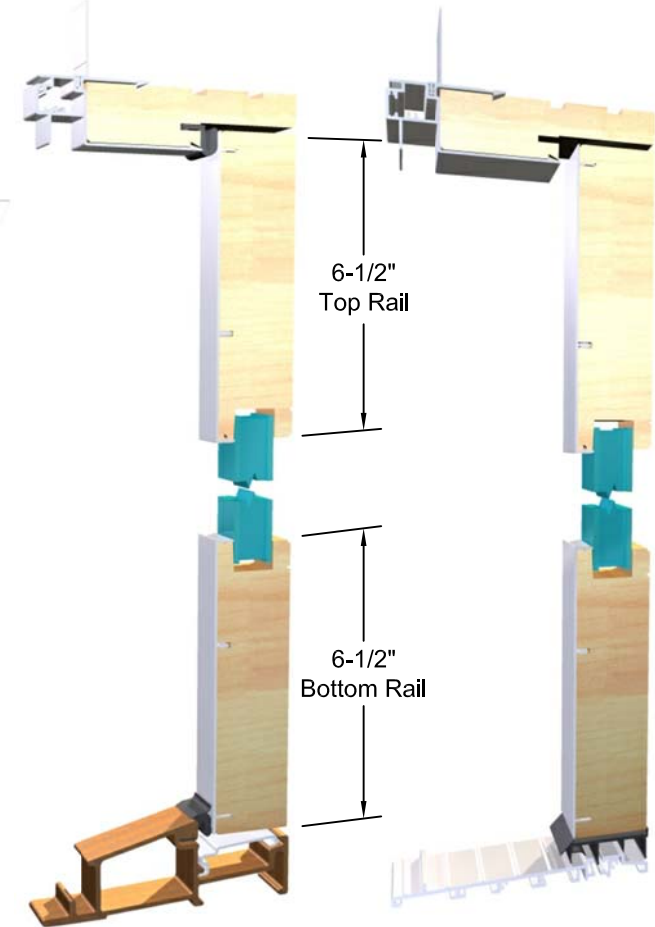

6-1/2"  
Top Rail

6-1/2"  
Bottom Rail

**Head/Sill Section**  
Scale: 1/4"=1"



**Exterior Elevation**  
Scale: 1/2"=1'-0"

UNIT	OSM FRAME:	OSM OPTIONAL BRICKMOULD
CPG4x6/9	46-7/8" x 80-3/16"	49-3/16" x 81-3/8"
CPG5x6/9	58-7/8" x 80-3/16"	61-3/16" x 81-3/8"
CPG5/4x6/9	62-7/8" x 80-3/16"	65-3/16" x 81-3/8"
CPG6x6/9	70-7/8" x 80-3/16"	73-3/16" x 81-3/8"
CPG4x6/11	46-7/8" x 82-3/16"	49-3/16" x 83-3/8"
CPG5x6/11	58-7/8" x 82-3/16"	61-3/16" x 83-3/8"
CPG5/4x6/11	62-7/8" x 82-3/16"	65-3/16" x 83-3/8"
CPG6x6/11	70-7/8" x 82-3/16"	73-3/16" x 83-3/8"
CPG4x8/0	46-7/8" x 95-3/16"	49-3/16" x 96-3/8"
CPG5x8/0	58-7/8" x 95-3/16"	61-3/16" x 96-3/8"
CPG5/4x8/0	62-7/8" x 95-3/16"	65-3/16" x 96-3/8"
CPG6x8/0	70-7/8" x 95-3/16"	73-3/16" x 96-3/8"
Custom	Available	Frame Width + 2-5/16" Frame Height + 1-5/32"




BY MERRILL MILLWORK

1300 W. TAYLOR ST. MERRILL, WI 54452 PHONE:(715) 536-8112 FAX:(715) 536-4329 www.Park-Vue.com



DOOR TYPE	DESCRIPTION
CPG - CLAD INSWING GLASS DOOR	THREE PANEL XOO,OXO,OOX,XXO,XOX,XXX OR OXX

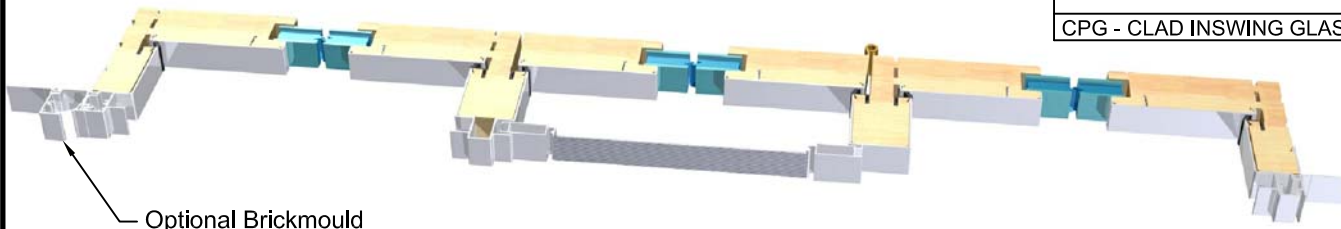


Optional Brickmould

**Jamb Section**  
Scale: 1/4"=1"



**Exterior Elevation**  
Scale: 1/2"=1'-0"

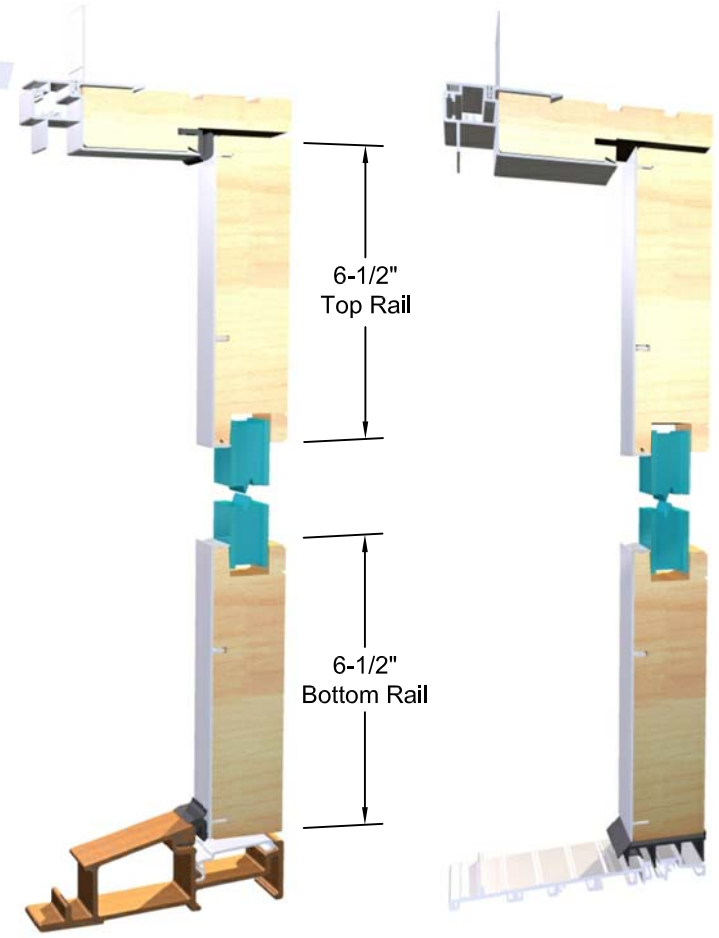

6-1/2"  
Top Rail

6-1/2"  
Bottom Rail

**Head/Sill Section**  
Scale: 1/4"=1"

**ADA**  
For ADA Sill Deduct 1/2"



BY MERRILL MILLWORK

1300 W. TAYLOR ST. MERRILL, WI 54452 PHONE:(715) 536-8112 FAX:(715) 536-4329 www.Park-Vue.com

UNIT	OSM FRAME:	OSM OPTIONAL BRICKMOULD
CPG7/6x6/9	87-7/8" x 80-3/16"	90-3/16" x 81-3/8"
CPG8x6/9	93-7/8" x 80-3/16"	96-3/16" x 81-3/8"
CPG9/4x6/9	105-7/8" x 80-3/16"	108-3/16" x 81-3/8"
CPG7/6x6/11	46-7/8" x 82-3/16"	90-3/16" x 83-3/8"
CPG8x6/11	58-7/8" x 82-3/16"	96-3/16" x 83-3/8"
CPG9x6/11	62-7/8" x 82-3/16"	108-3/16" x 83-3/8"
CPG7/6x8/0	46-7/8" x 95-3/16"	90-3/16" x 96-3/8"
CPG8x8/0	58-7/8" x 95-3/16"	96-3/16" x 96-3/8"
CPG9/4x8/0	62-7/8" x 95-3/16"	108-3/16" x 96-3/8"
Custom	Available	Frame Width + 2-5/16" Frame Height + 1-5/32"